





SOUTH ELEVATION

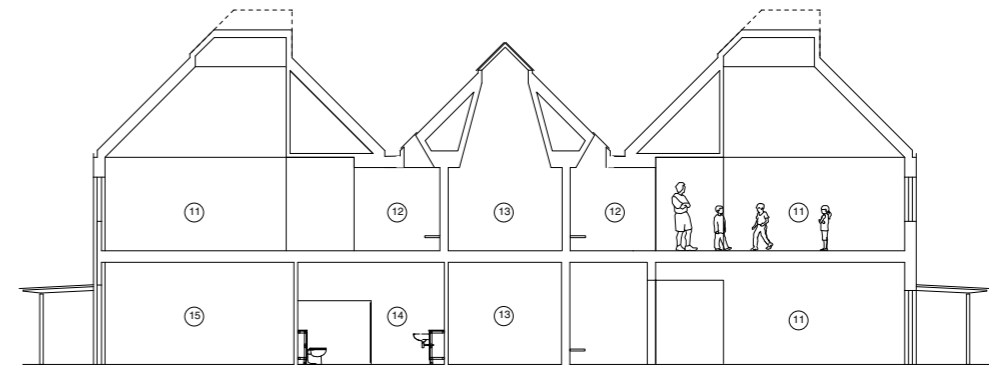

EAST/WEST SECTION A-A



NORTH/SOUTH SECTION B-B

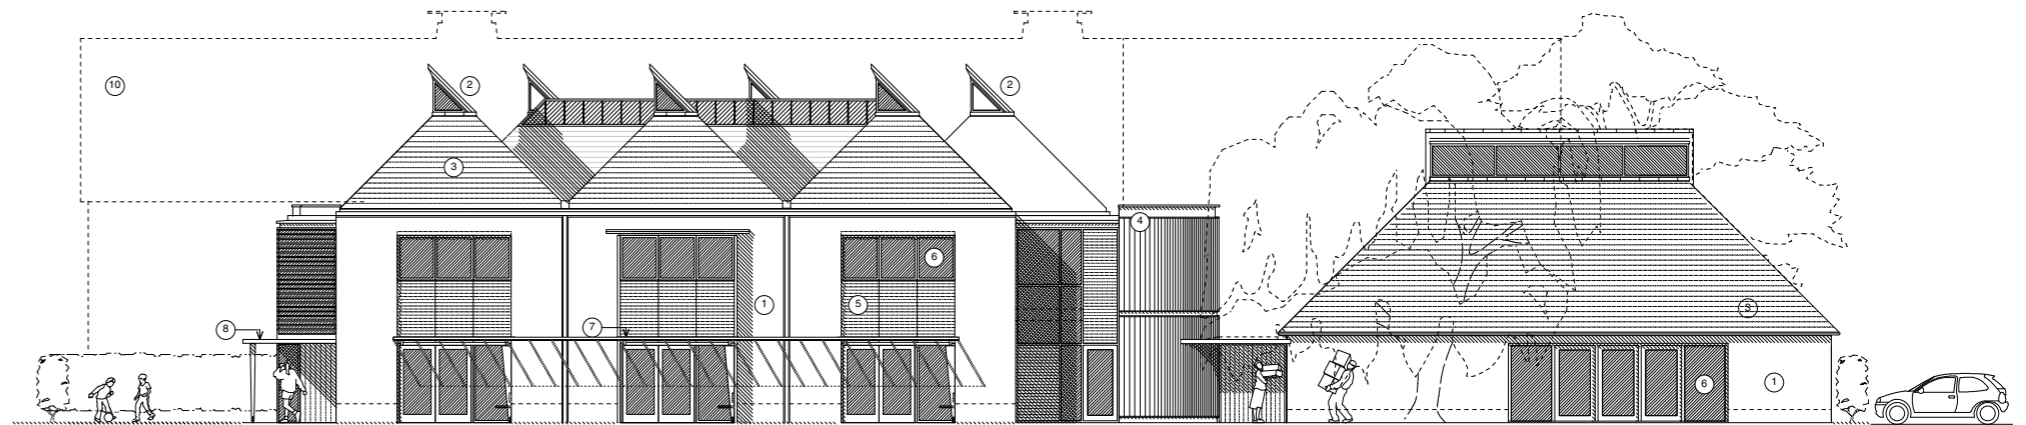

EAST ELEVATION

- KEY**
- ① RED BRICKWORK
  - ② PRE WEATHERED TITANIUM ZINC STANDING SEAM ROOF
  - ③ CLAY PLAIN TILE
  - ④ VERTICAL TIMBER BOARDING
  - ⑤ HORIZONTAL TIMBER BOARDING
  - ⑥ COMPOSITE WINDOW SYSTEM
  - ⑦ GLAZED CANOPY
  - ⑧ LOW PITCH CANOPY WITH STANDING SEAM ROOF
  - ⑨ COLOURED RENDERED WALL
  - ⑩ OUTLINE OF COURTAULD BUILDING
  - ⑪ CLASSROOMS
  - ⑫ QUIET AREAS
  - ⑬ CENTRAL HALL / LANDING
  - ⑭ W/C'S
  - ⑮ ADMINISTRATION / STAFFROOM

REV	DATE	NOTES
P1	22/01/09	PRELIMINARY ISSUE TO PLANNING CONSULTANT
P2	05/02/09	MINOR AMENDMENTS
P3	24/02/09	
P4	23/03/09	PLANNING APPLICATION
P5	04/06/09	
P6	12/06/09	AMENDED PLANNING APPLICATION

DRAWN PROJECT PRE PREP SCHOOL FELSTED TITLE ELEVATIONS - SHEET 2

CHECKED SCALE 1:100 DATE JUNE 2009 NO 1135 / 103 REV P6

DO NOT SCALE FROM THIS DRAWING. CHECK ALL DIMENSIONS ON SITE.